



REGINA DESIGN
Landscape Art

SCHEMATIC DESIGN

LANDSCAPE PLAN

Sheet Title


NEW COUNTRY RESIDENCE
THE SONOMA RANCH
18391 SEVENTH STREET EAST
SONOMA, CALIFORNIA

APN:

December 01, 2008

L1.00

Drawing No.

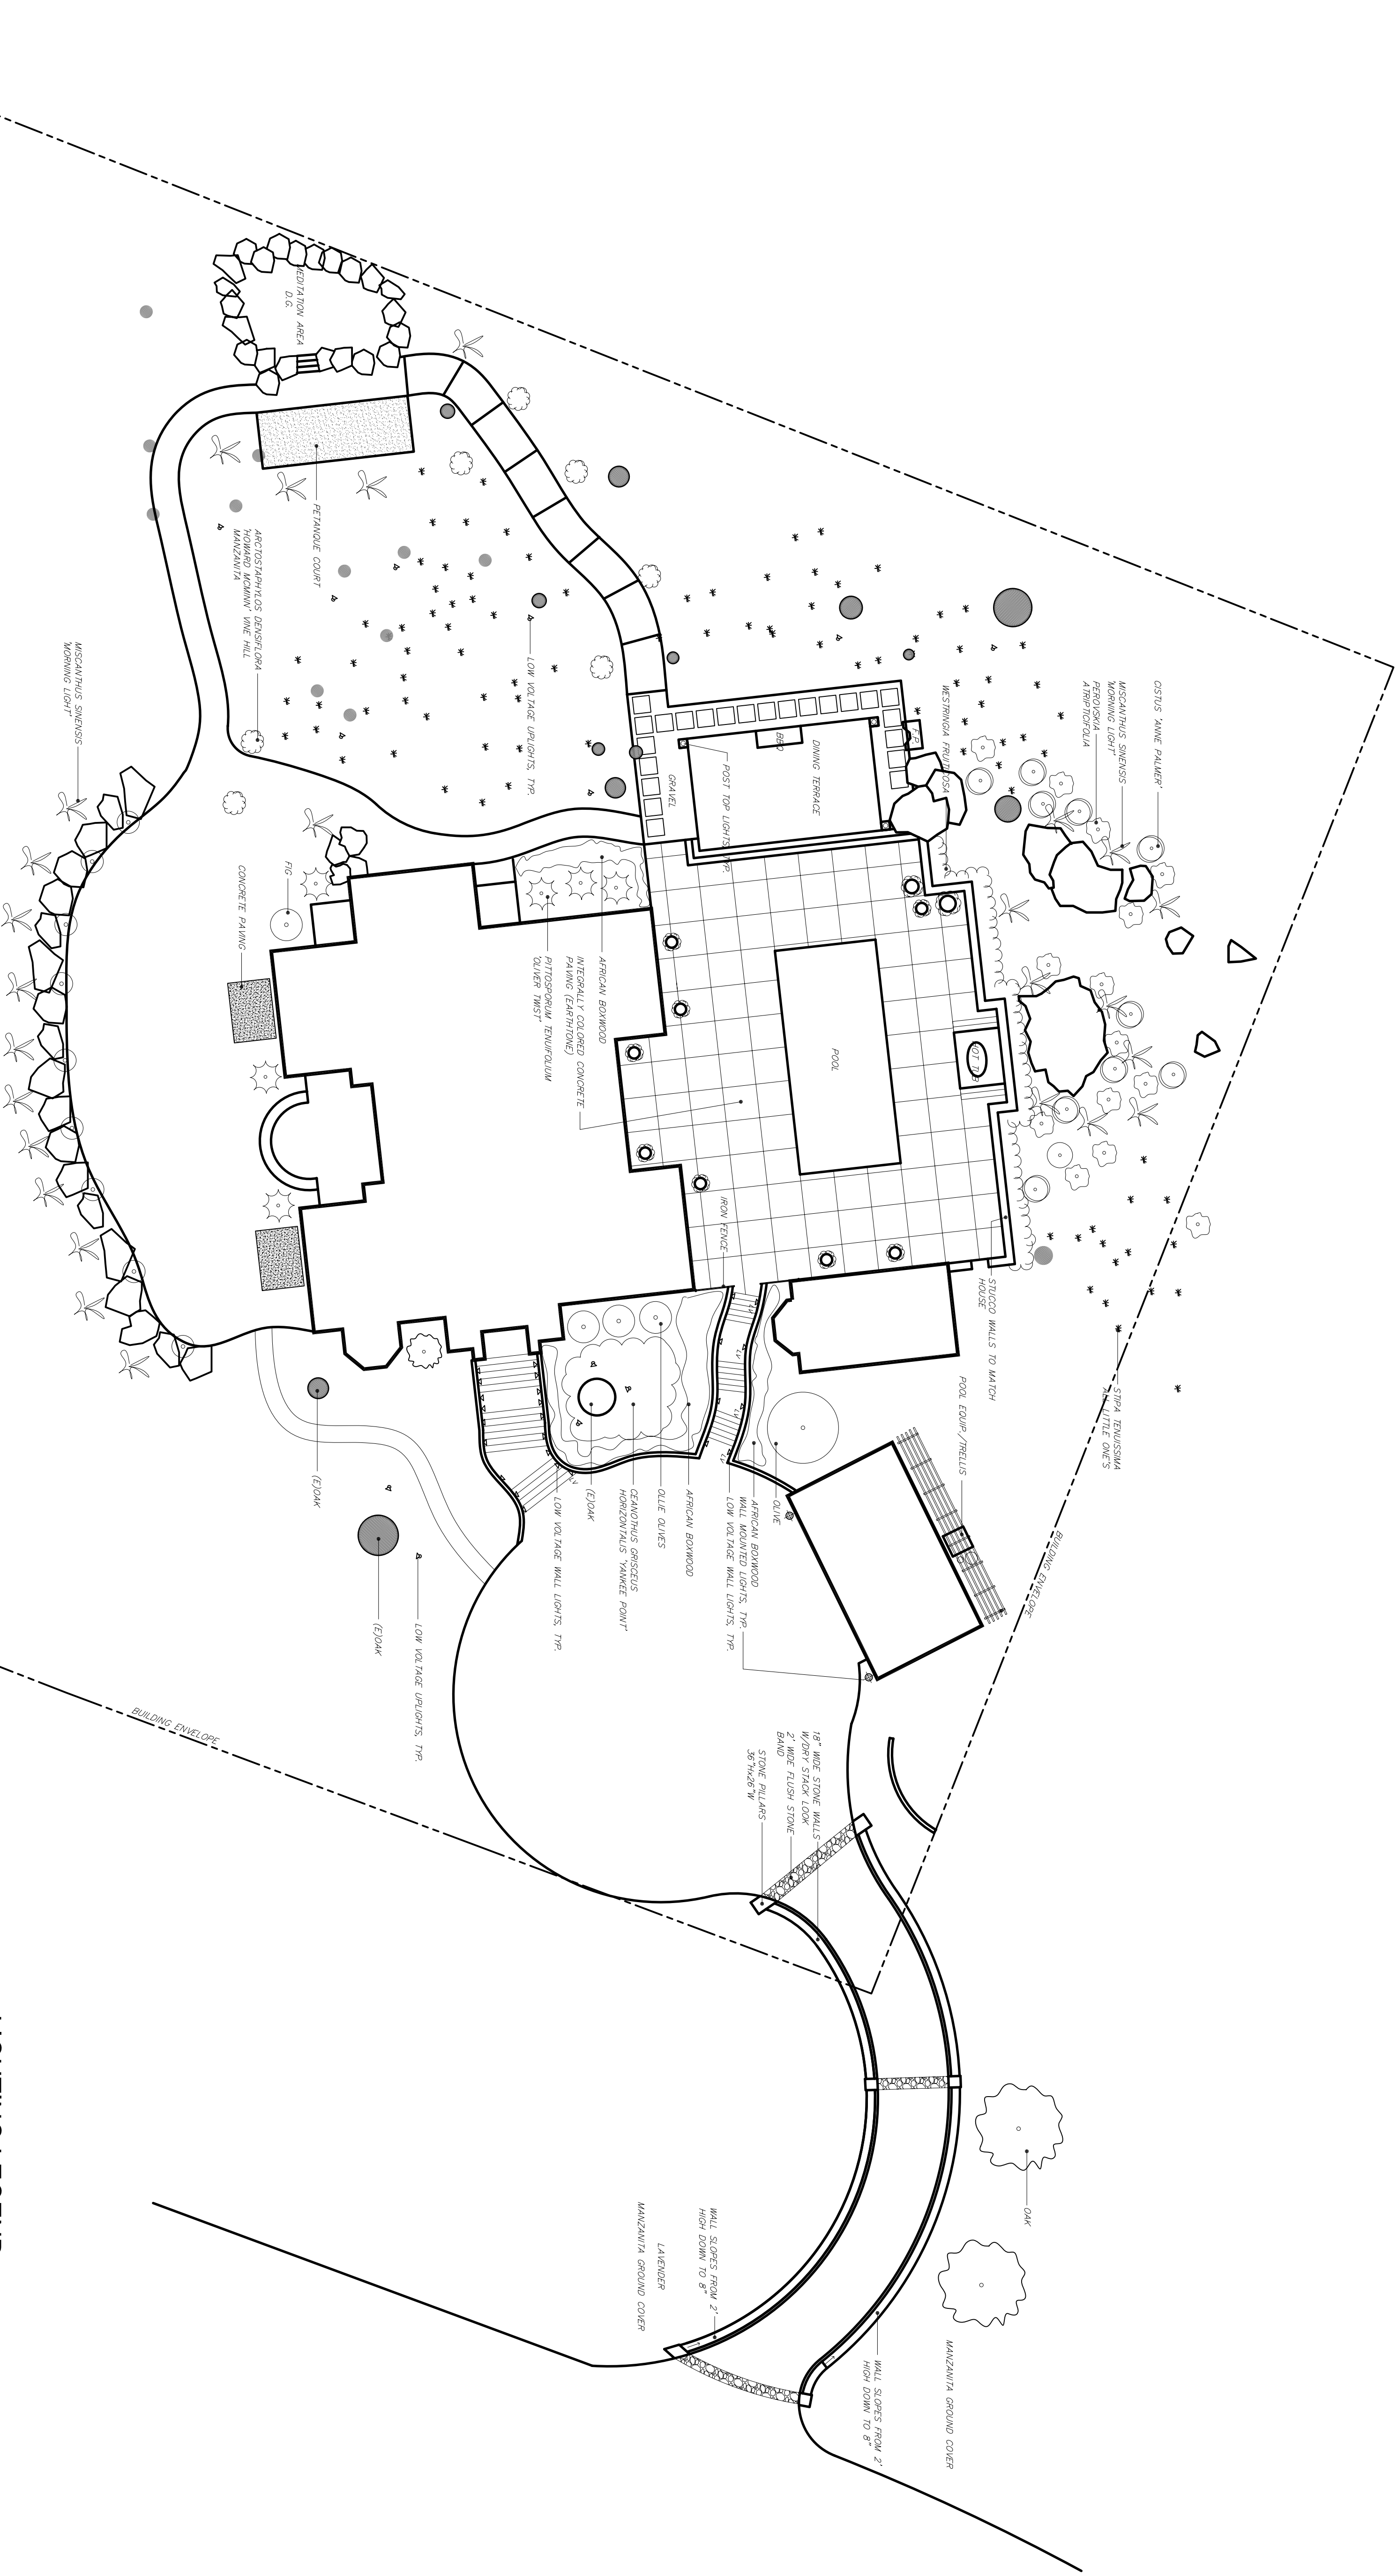

LIGHTING LEGEND

- Ⓐ LOW VOLTAGE UPLIGHTS, TYP.
- Ⓜ LOW VOLTAGE WALL LIGHTS, TYP.
- Ⓜ POST MOUNTED LIGHTS, TYP.
- Ⓜ WALL MOUNTED LIGHTS, TYP.

CONCEPTUAL DESIGN
NOT FOR CONSTRUCTION

SITE PLAN

SCALE: 1/8" = 1'-0"

1