
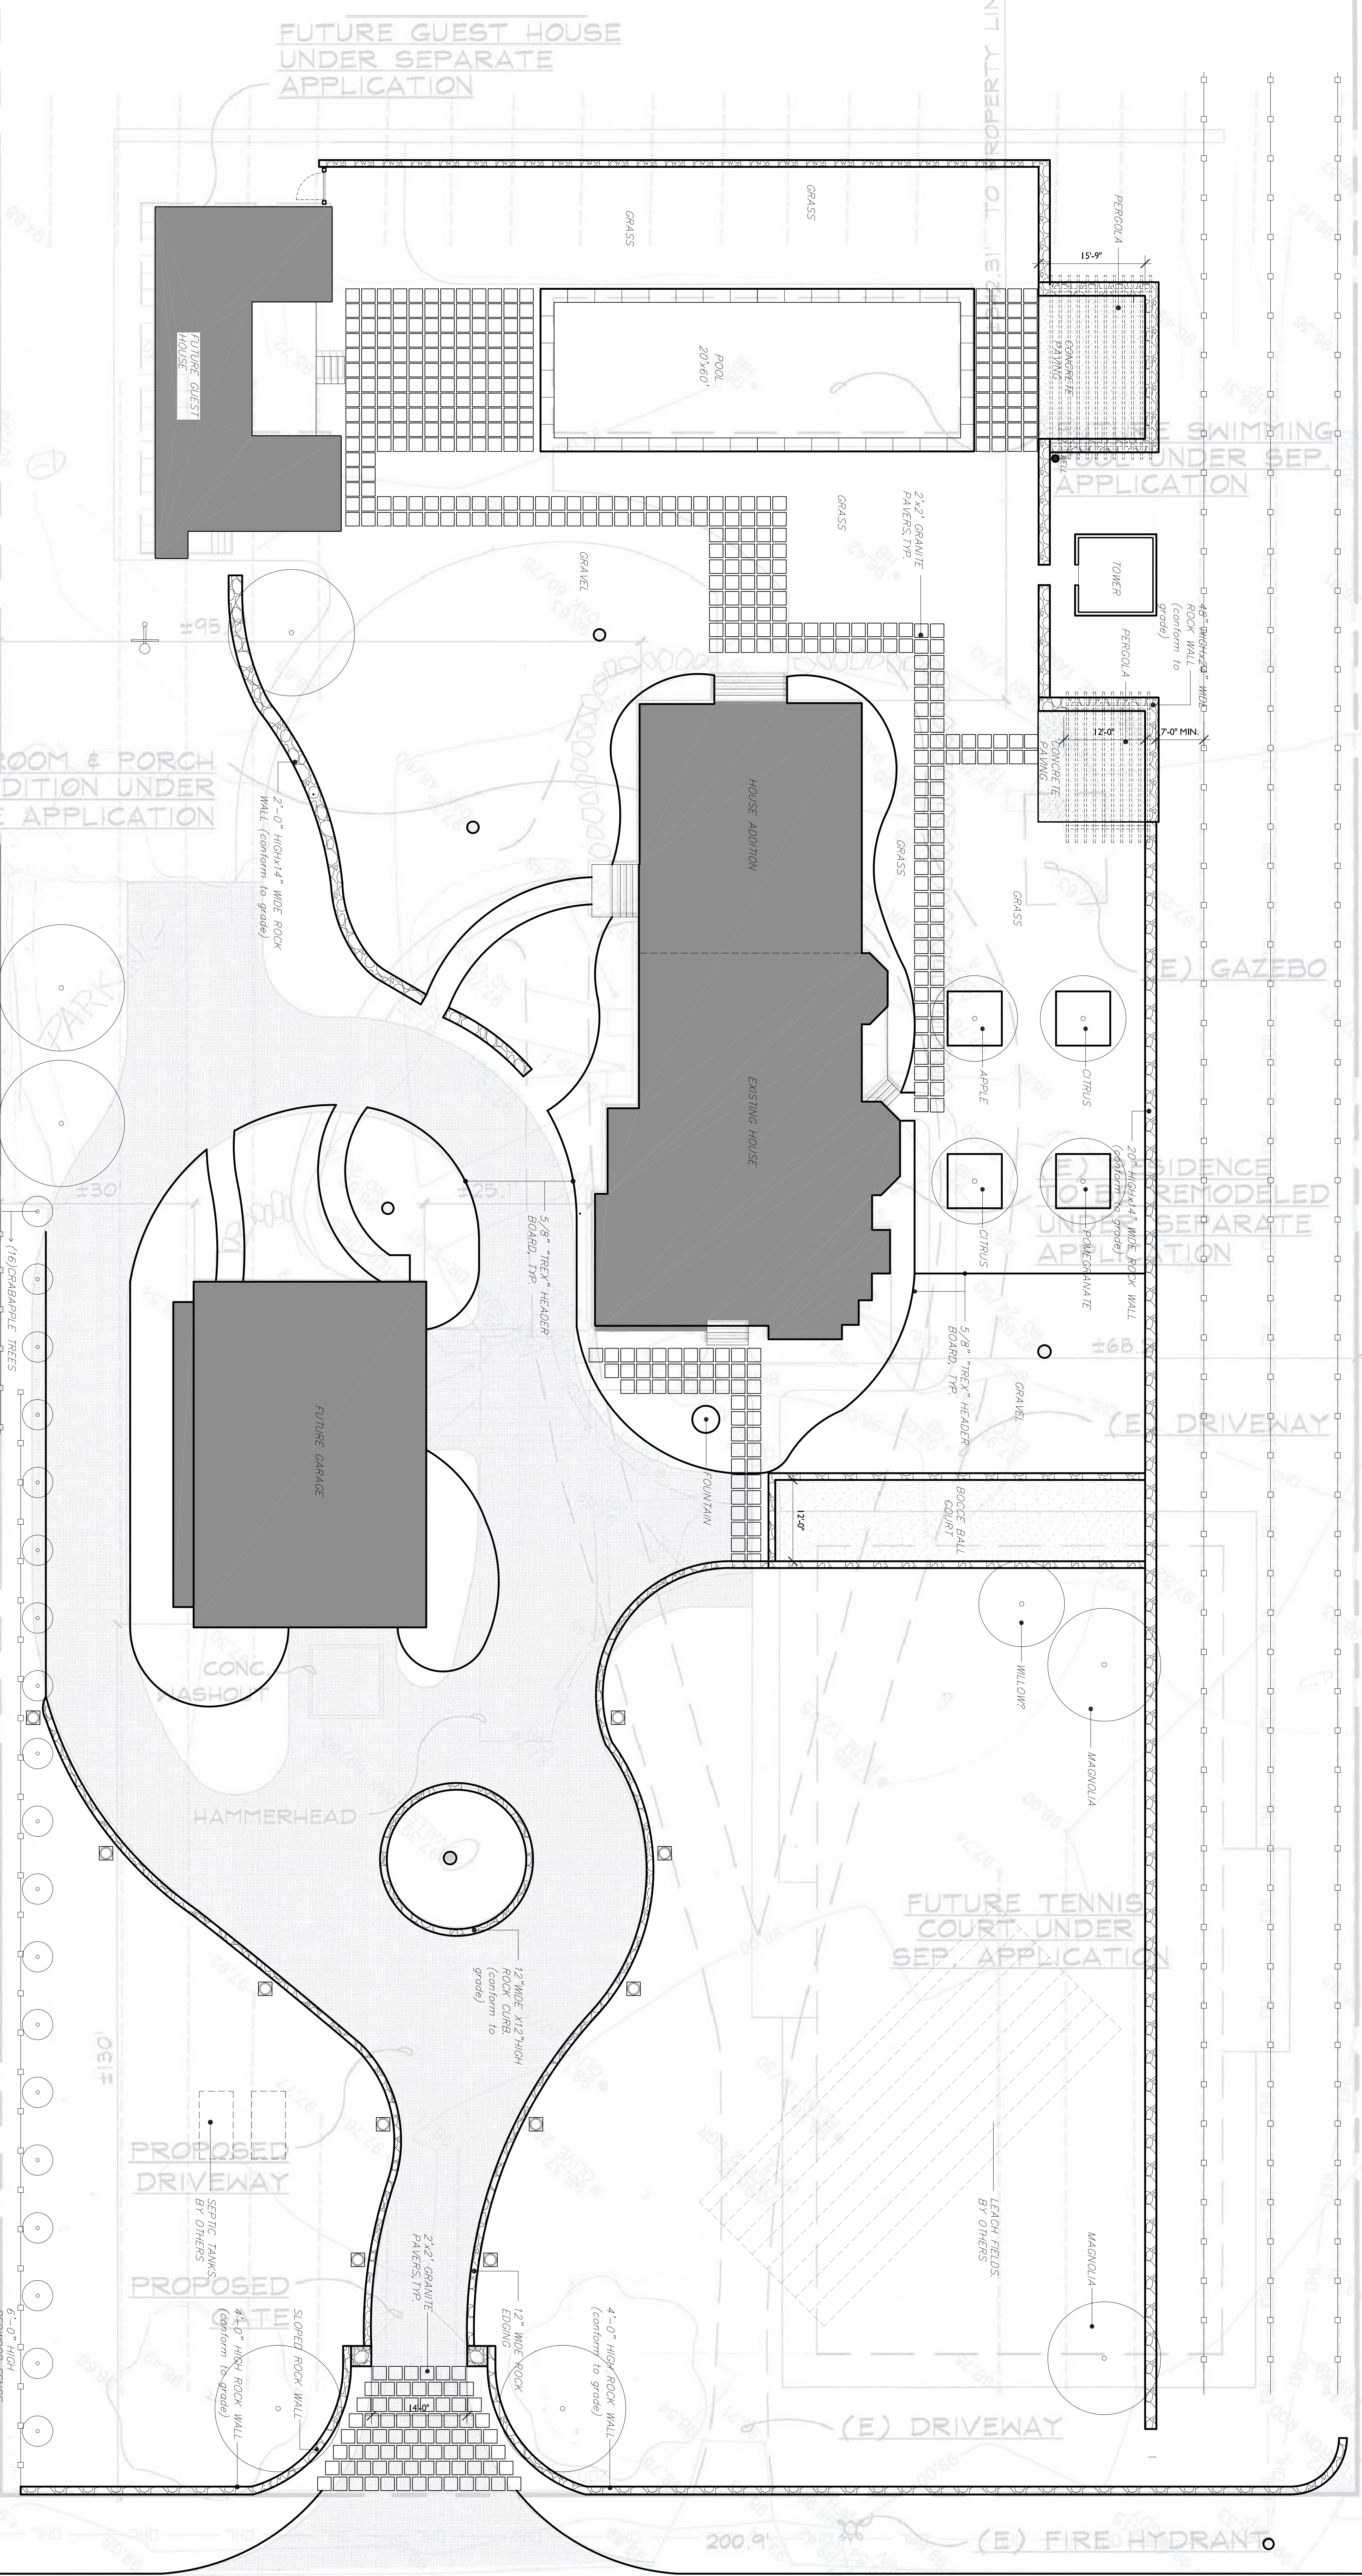


# CONCEPTUAL DESIGN NOT FOR CONSTRUCTION

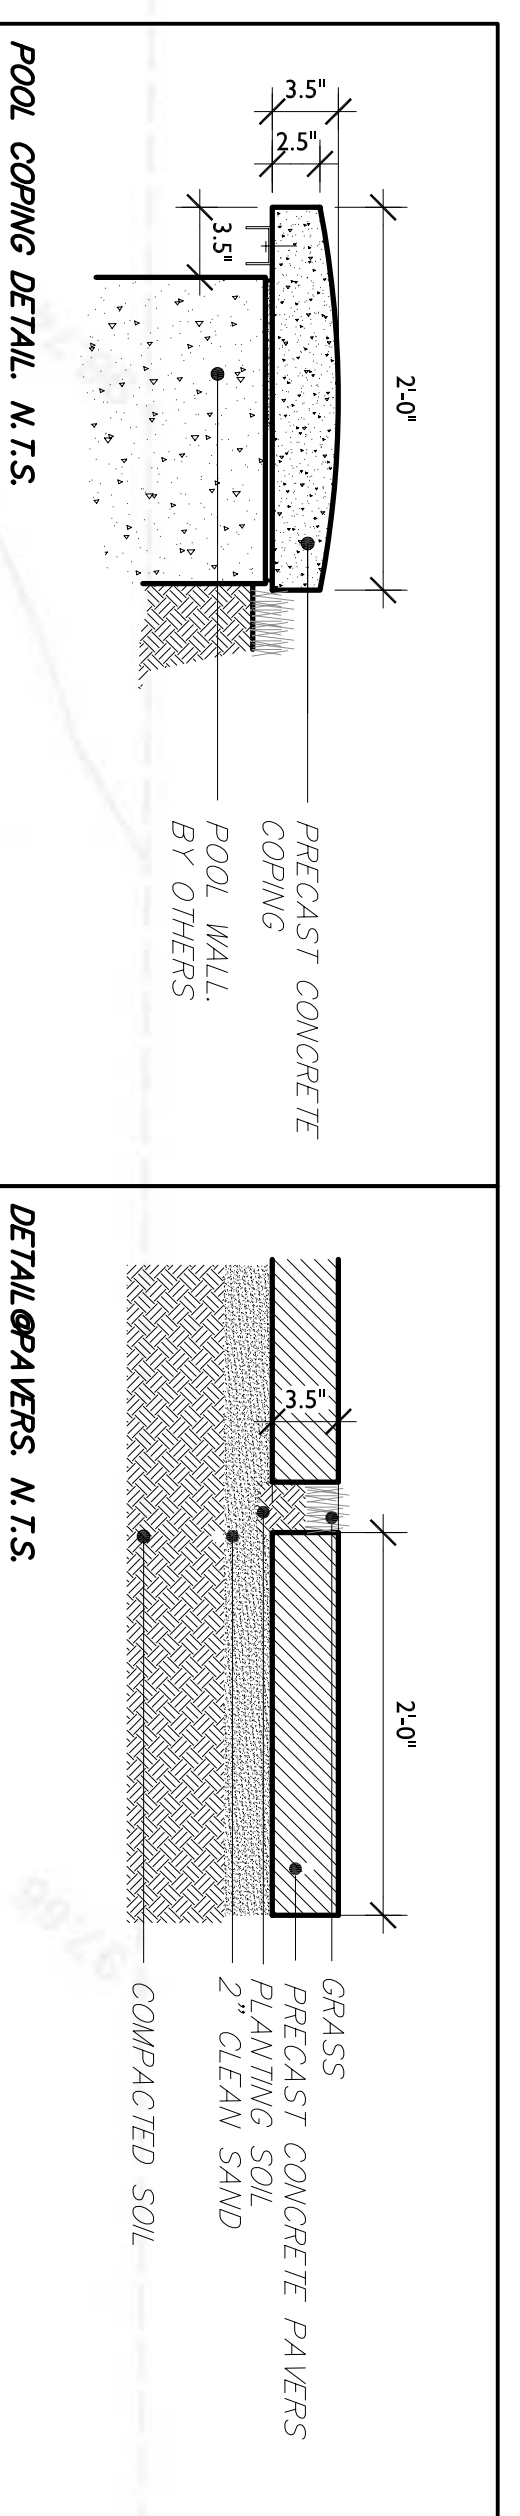

1 SITE PLAN  
SCALE: 1/8" = 1'-0"

**SCHEMATIC DESIGN**  
**LANDSCAPE PLAN**  
 APN: 027-120-012  
 MATTHES RESIDENCE  
 1665 INGLEWOOD AVENUE  
 ST. HELENA, CALIFORNIA  
 DATE: SEPTEMBER 8, 2007  
 SCALE: AS NOTED  
**L1.00**  
 Drawing No.

**REGINA DESIGN**  
 Landscape Art